



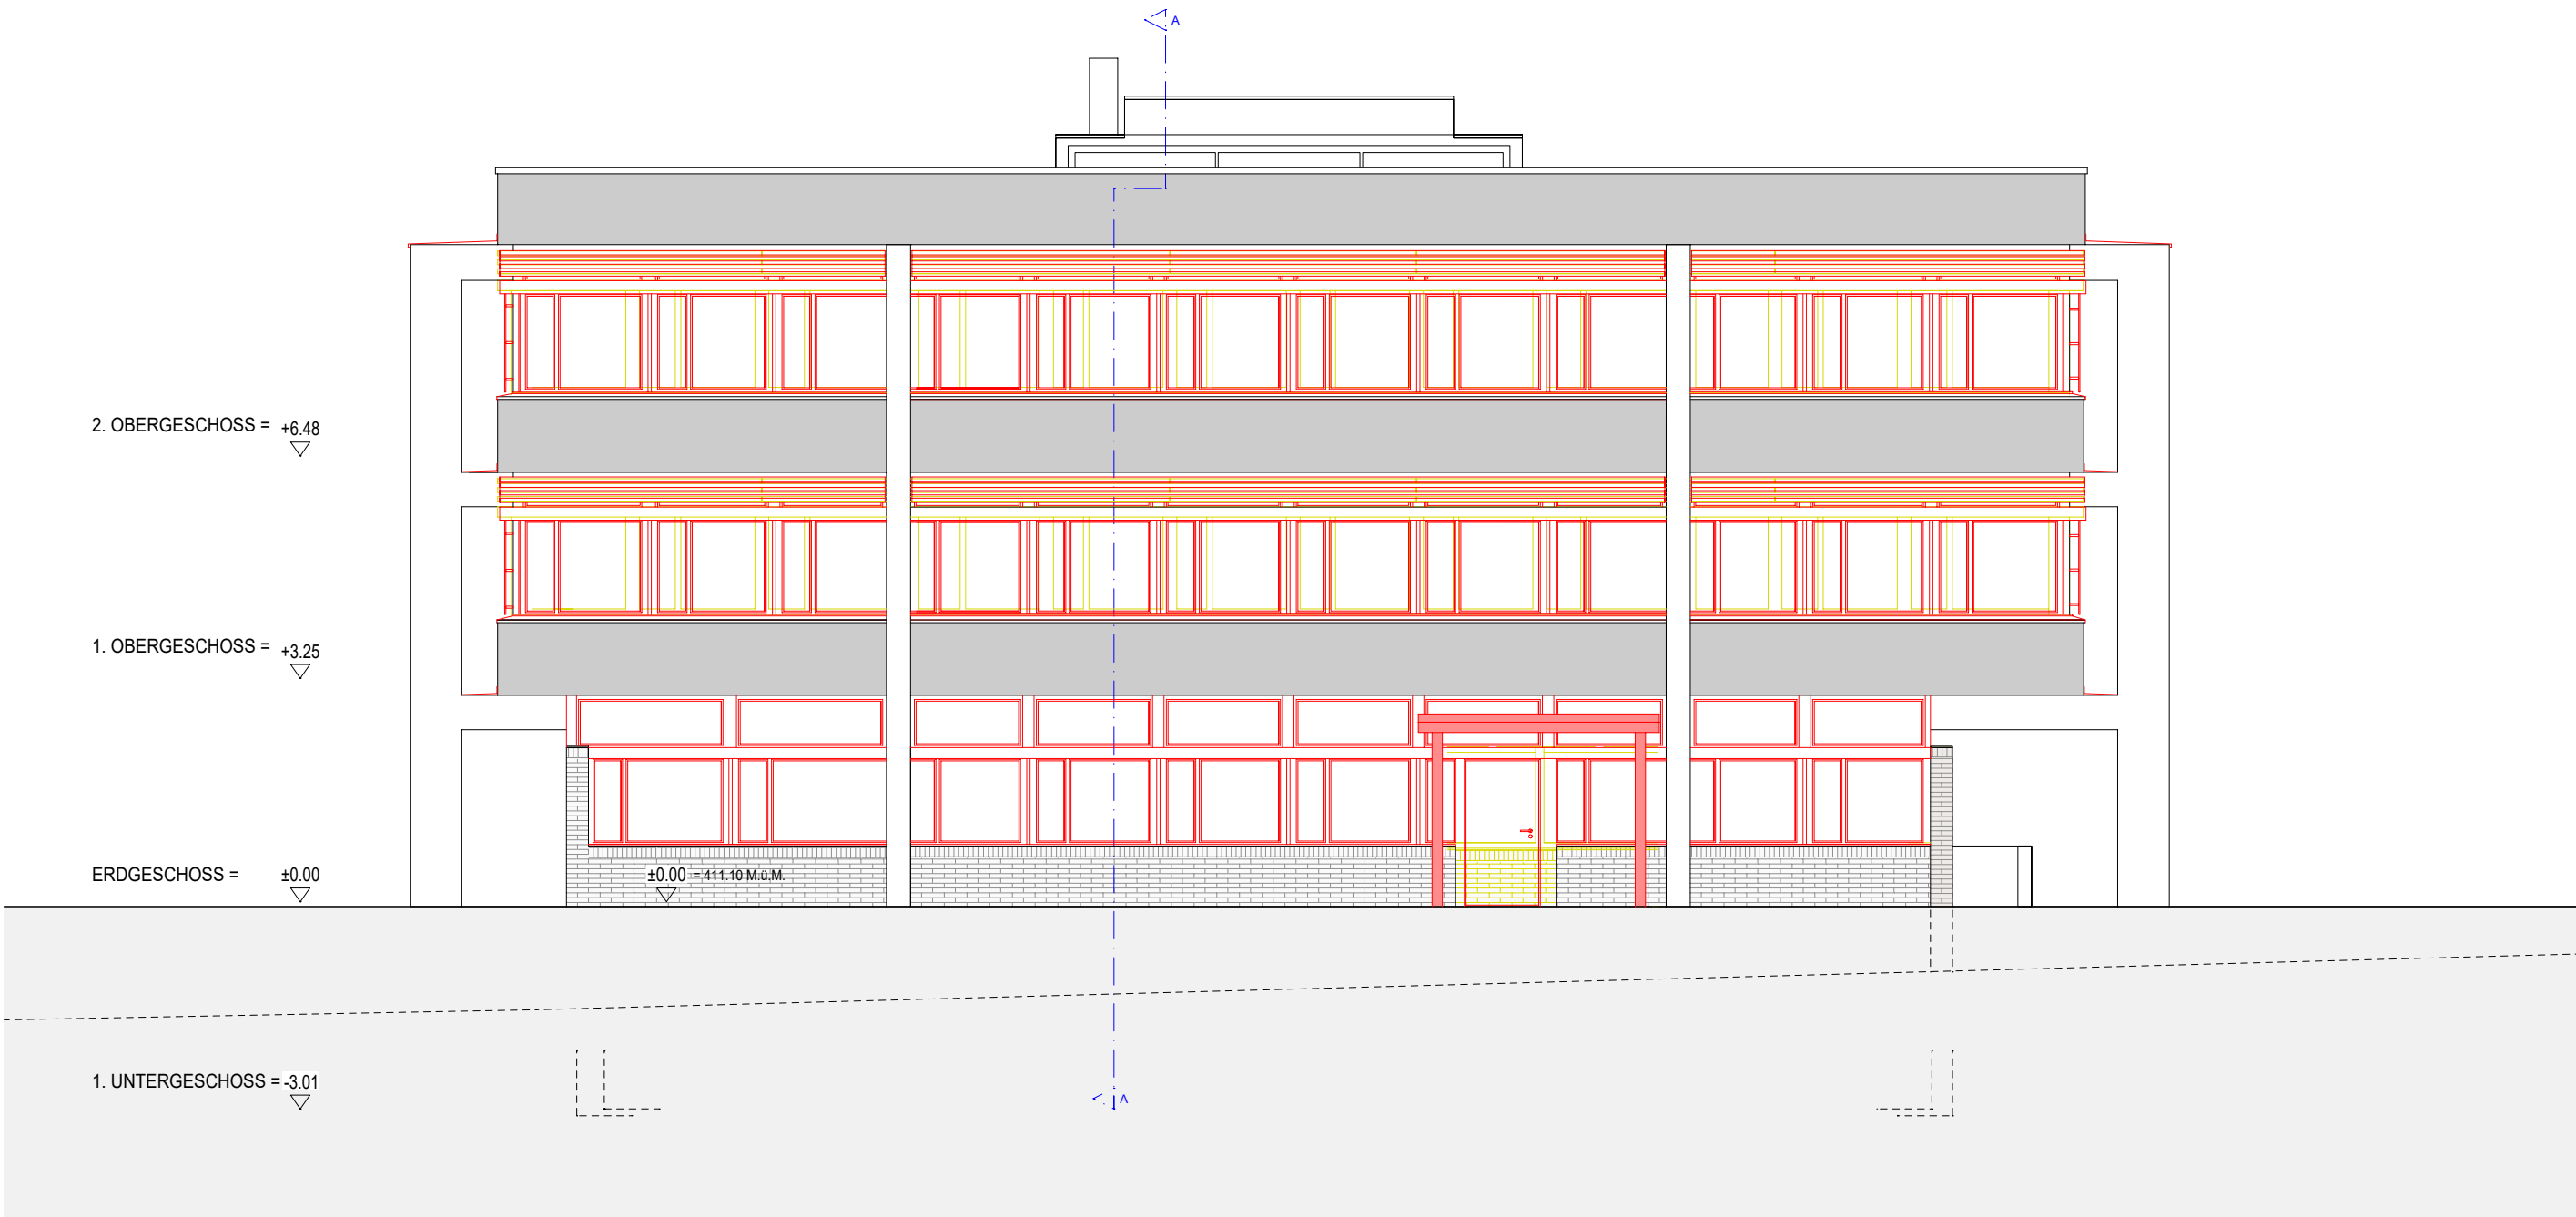

- Abbruch
- Neu
- Bestand
- 0.00 = ca. 411 müM

zach + zünd zach + zünd architekten gmbh bsa sia | feldstrasse 24 | 8004 zürich
architekten t 043 33 66 010 | zachzuend@zachzuend.ch | www.zachzuend.ch

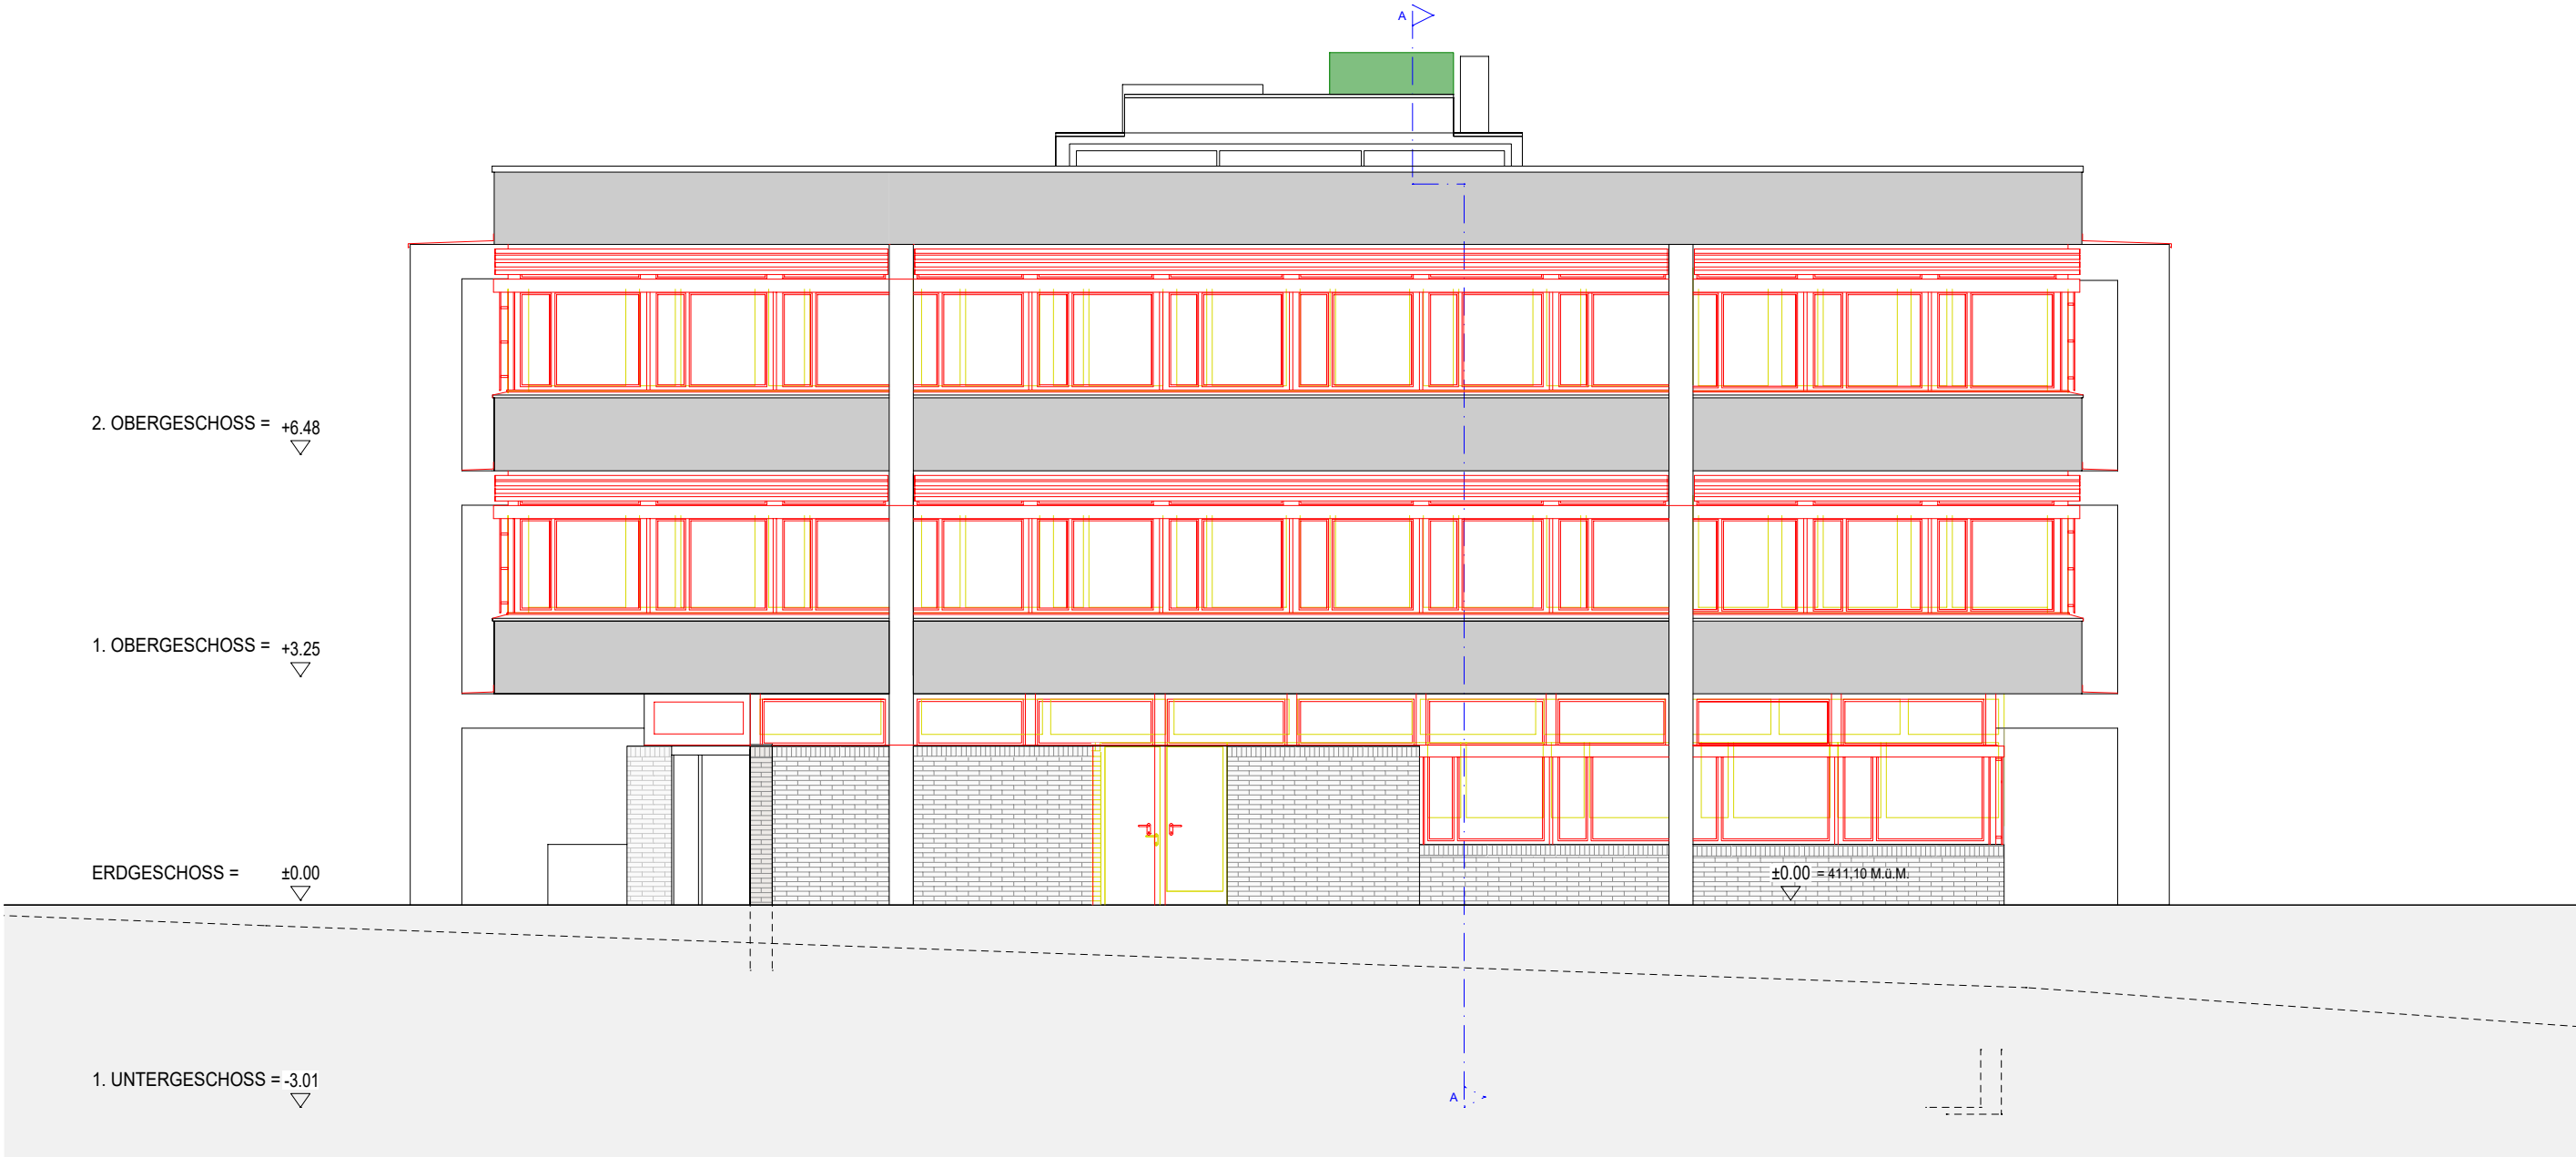